



SURFACE MOUNT TO DROP TILE CEILING

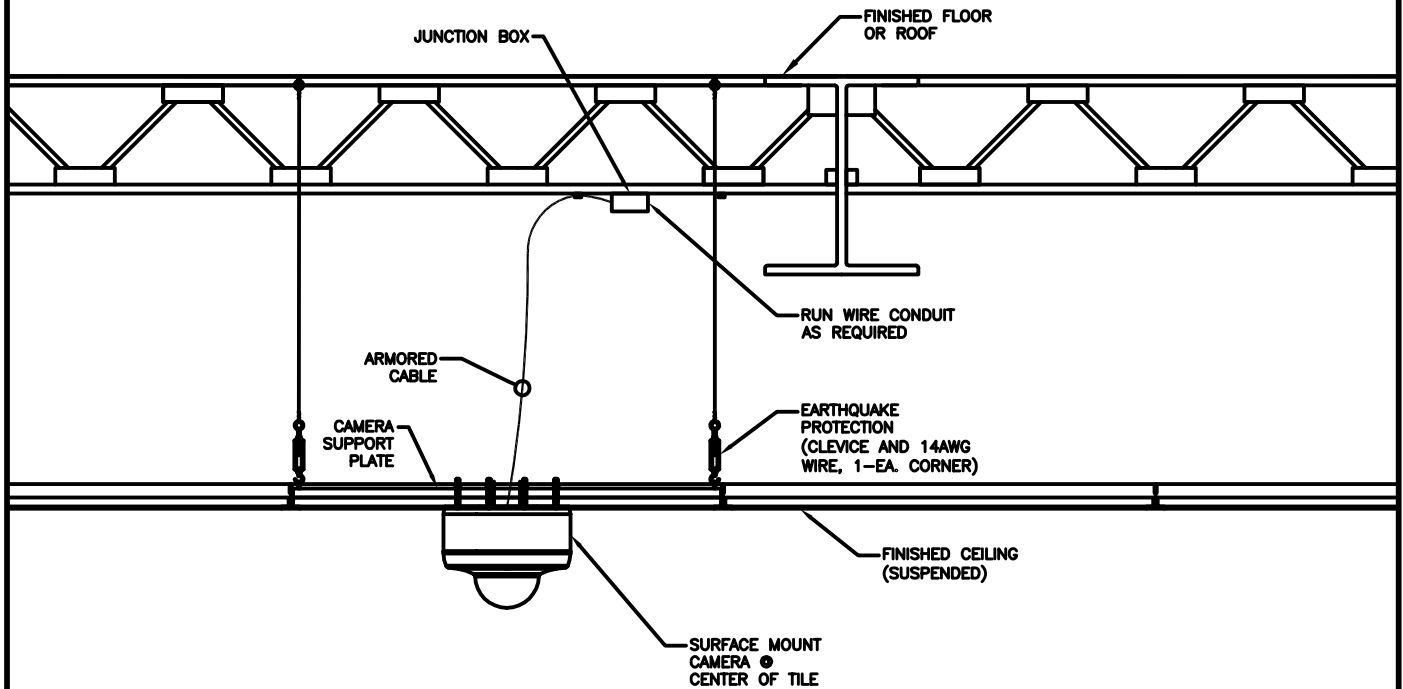

SURFACE MOUNT TO HARD LID CEILING

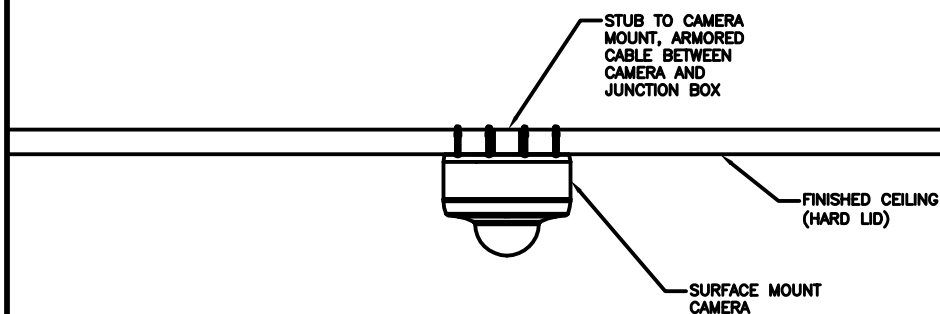

KA-5

INTERIOR IP/PoE CAMERA
COLOR/B&W, FIXED, AUTO-IRIS
VARI-FOCAL LENS, MINI DOME
ELEVATION

SCALE: N.T.S.

LBNL ELECTRICAL STANDARDS
SECURITY CARD ACCESS KA-5
INTERIOR IP/PoE CAMERA COLOR/B&W, FIXED, AUTO-IRIS

UNIVERSITY OF CALIFORNIA LAWRENCE BERKELEY NATIONAL LABORATORY
FACILITIES DIVISION

DRAWN BY	DATE
CHECKED BY	
APPROVED BY	
CAD FILE PATH	
SCALE	NTS
DRAWING NO.	SHEET
SEC112A	KA-5
PROJECT NO.	